
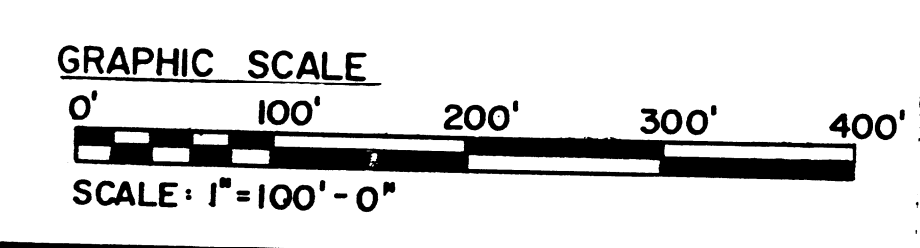


REFER TO GENERAL SITE MAP FOR GENERAL SITE INFORMATION

E	ELECTRICAL LINE (UG-UNDERGROUND / OVERHEAD)
G	GAS LINE
S	SANITARY SEWER LINE
ST	STORM DRAINAGE LINE
TEL	TELEPHONE LINE
W	WATER LINE
•	POLE, POLE W/LIGHT
○	MANHOLE
—	VENT (UNDERGROUND TANK)
—	FIRE HYDRANT
—	SIGNS
—	BOLLARDS
—	UTILITY EASEMENT
—	PROPERTY LINE
—	MATCH LINE
—	CENTER LINE
—	VALVES
—	ANCHOR WIRE
—	CHAIN FENCE
—	C.B. CATCH BASIN
—	W/CHAIN FENCE
—	IRON PICKET FENCE

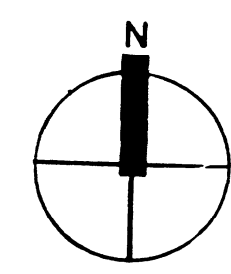

NJ013-0064

ROBERT COUCH ASSOCIATES <small>2011 Connecticut Avenue Fort Dix, New Jersey 08640</small>		UNITED STATES ARMY TRAINING CENTER AND FORT DIX DIRECTORATE OF ENGINEERING AND HOUSING FORT DIX, NEW JERSEY 08640	
DRAWN S.S. DESIGNED CHECKED PP and P DIV B and G DIV UTL. DIV	SIEVERS - SANDBERG U.S. ARMY RESERVE CENTER PEDRICKTOWN, N.J. UTILITIES SITE MAP - WATER LINE MAP UNDERGROUND FUEL TANKS		
RECOMMENDED: Chief Engineering Plans and SERVICES APPROVED:	SCALE: 1" = 100'-0" DATE: 5-1-89 PR. NR:	DRAWING NUMBER: 7	SHEET 7 OF 23
Director of Engineering, and Housing			