


APPROVED	DATE	DESCRIPTION	REVISIONS	SYMBOL

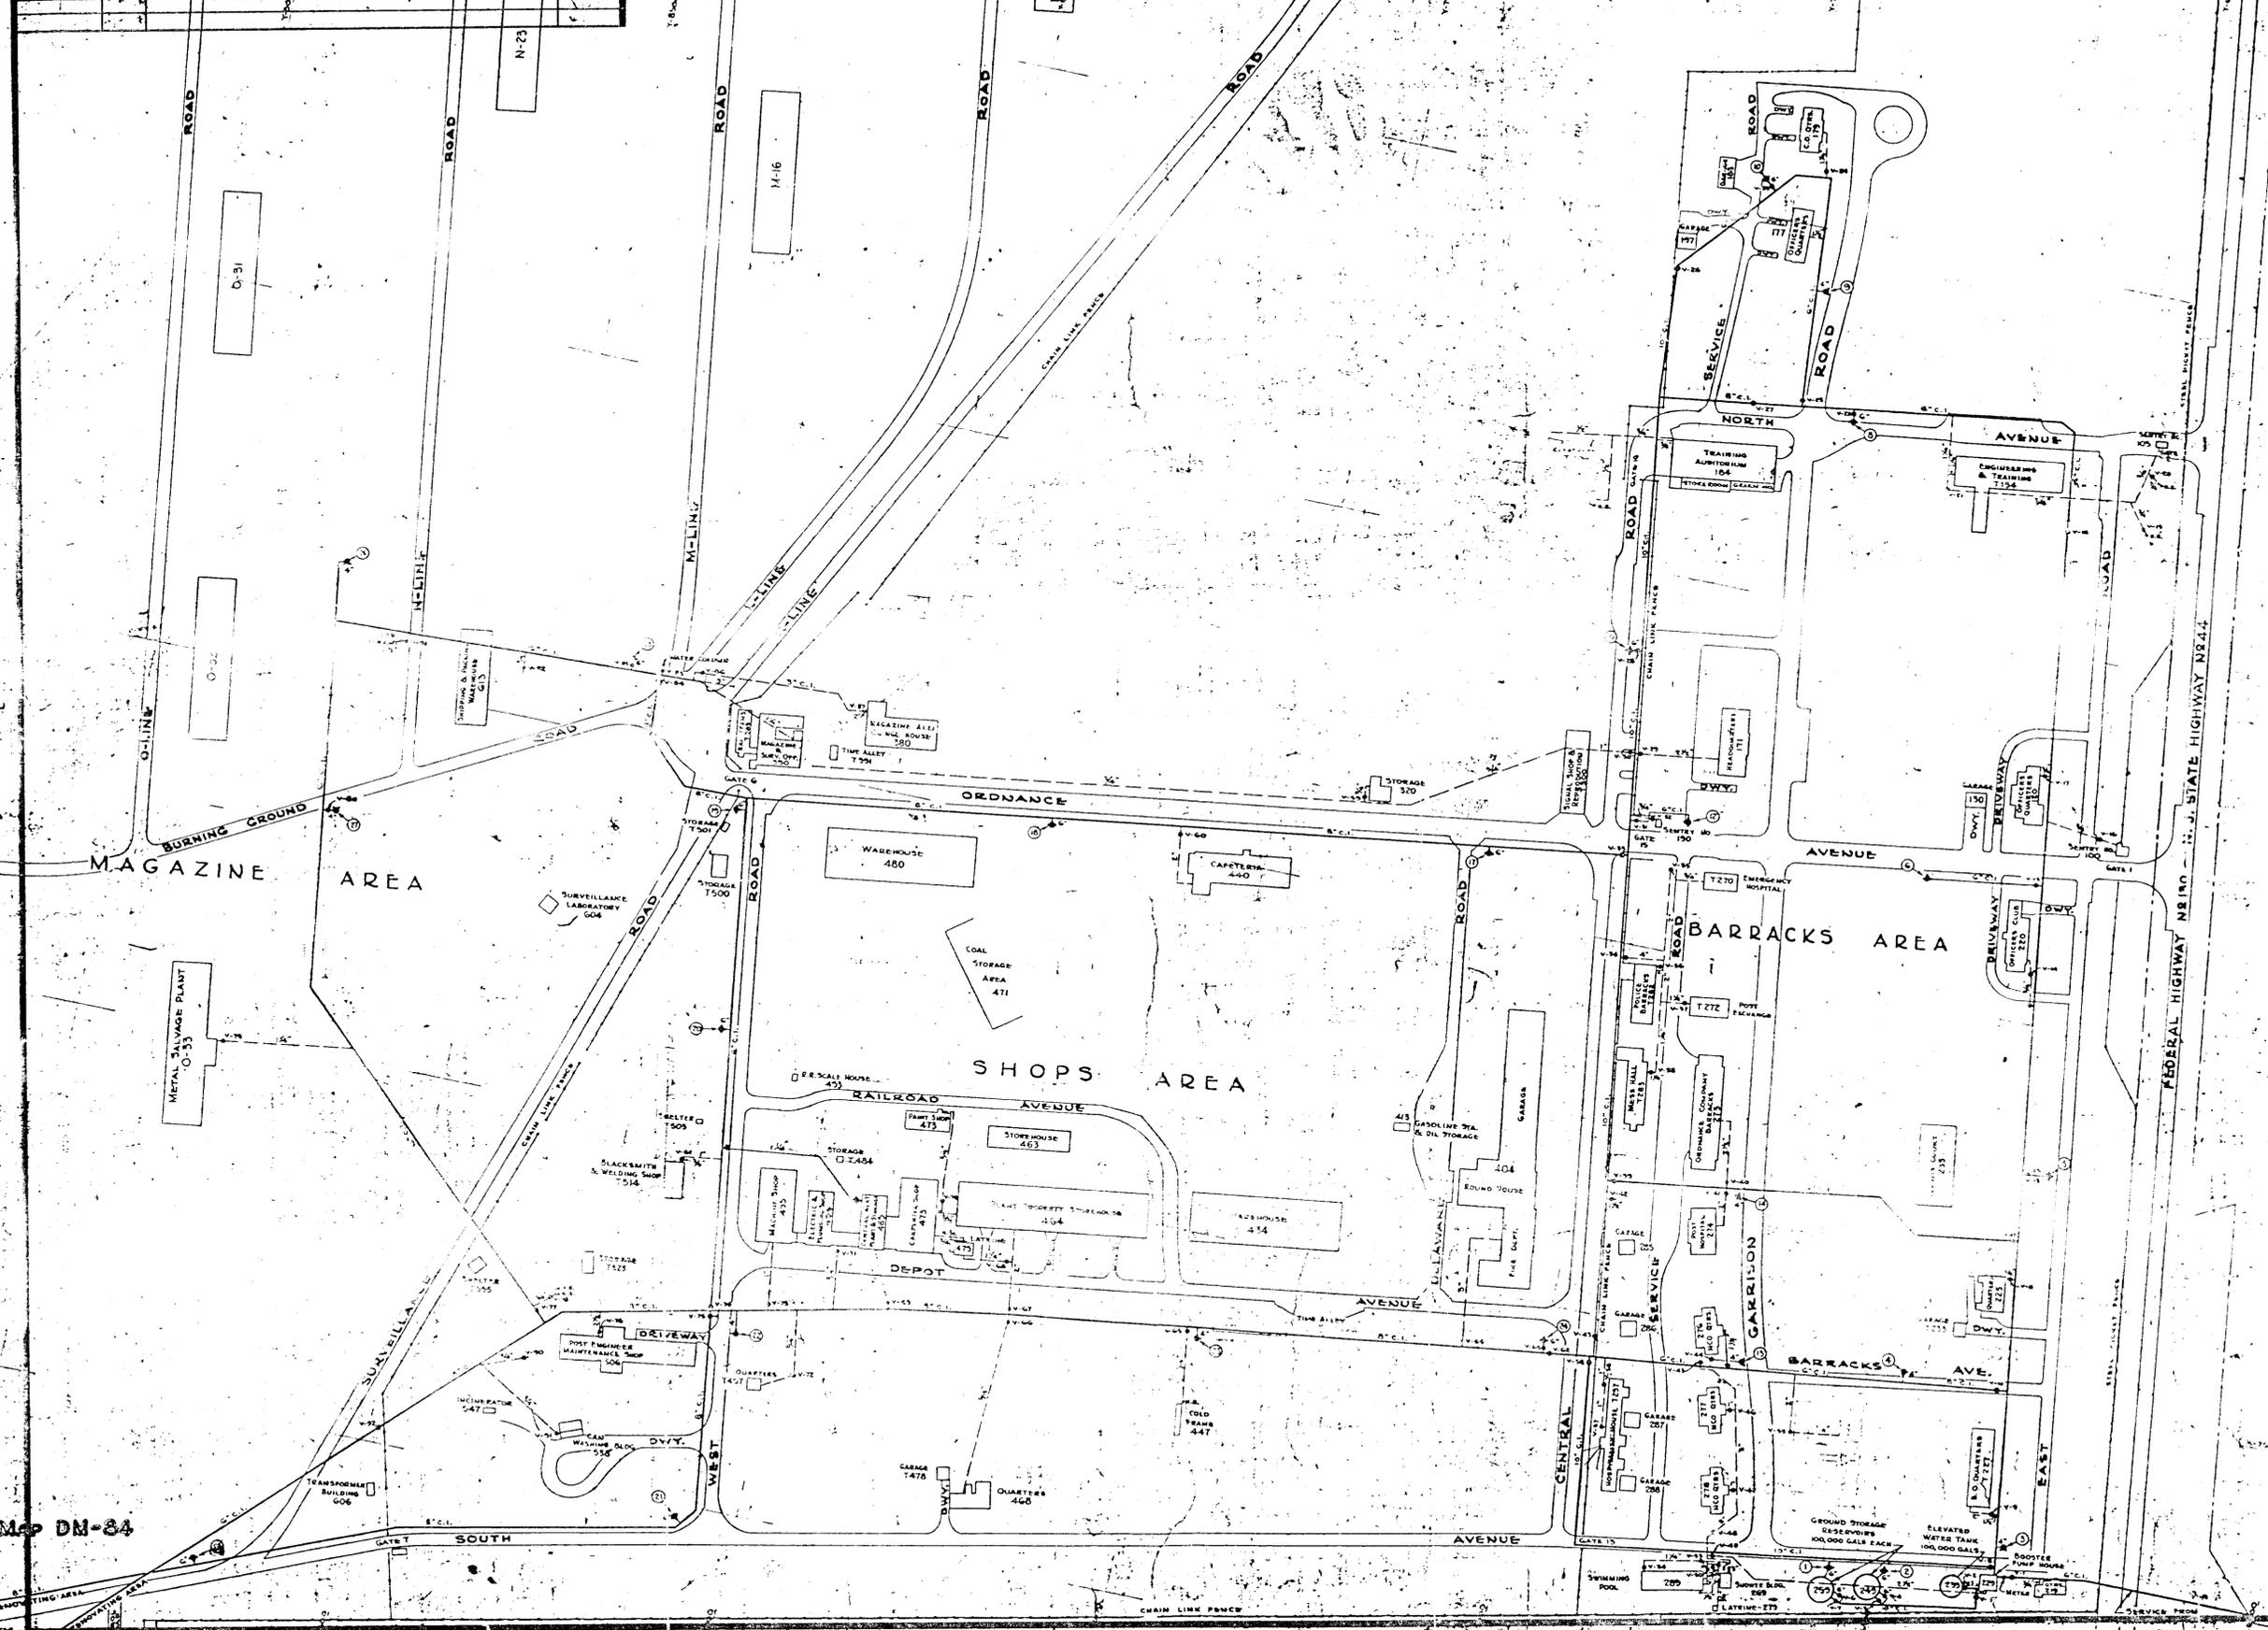

LEGEND

(Symbol)	WATER MAIN
(Symbol)	SERVICE LINE
(Symbol)	FIRE HYDRANT
(Symbol)	FIRE NOZZLES
(Symbol)	WATER TANK
(Symbol)	HOSE BIB
(Symbol)	VALVE & NUMBER

SCALE: 1" = 10' NJ013-0065

DEC. 10, 1945	DELAWARE ORDNANCE DEPOT PEDRICKTOWN, N. J.	
NO REVISIONS	OFFICE OF THE POST ENGINEER	
	WATER DISTRIBUTION SYSTEM BARRACKS & SHOPS AREAS	
	DRAWN BY: JGP	CHECKED BY: R.M.E.
	SUBMITTED BY: <i>Walter H. Werner</i>	
	CAPTAIN CORPS OF ENGINEERS	
	APPROVED BY: <i>Walter H. Werner</i>	
	COLONEL ORDNANCE DEPT COMMANDING	

Map DM-84

DM-74

M-95B